

MARION COUNTY SURVEYOR'S OFFICE


SECTION CORNER RECORD

DEBRA S. JENKINS
MARION COUNTY SURVEYOR

SEC. 21 TWN. 14_N RNG. 2_E

BRYAN F. CATLIN, PLS
TECHNICAL SUPERVISOR

Date: 4-21-10
Party Chief: Wilcoxen
Crew: Finney
Type of Marker: Survey Mark nail
Method of Establishment: County: 4-21-2010
IN S.P.C. E Zone, NAD 83 (1986)
Name: 14022112
N: 488 101.356 (m)
E: 43 375.391 (m)

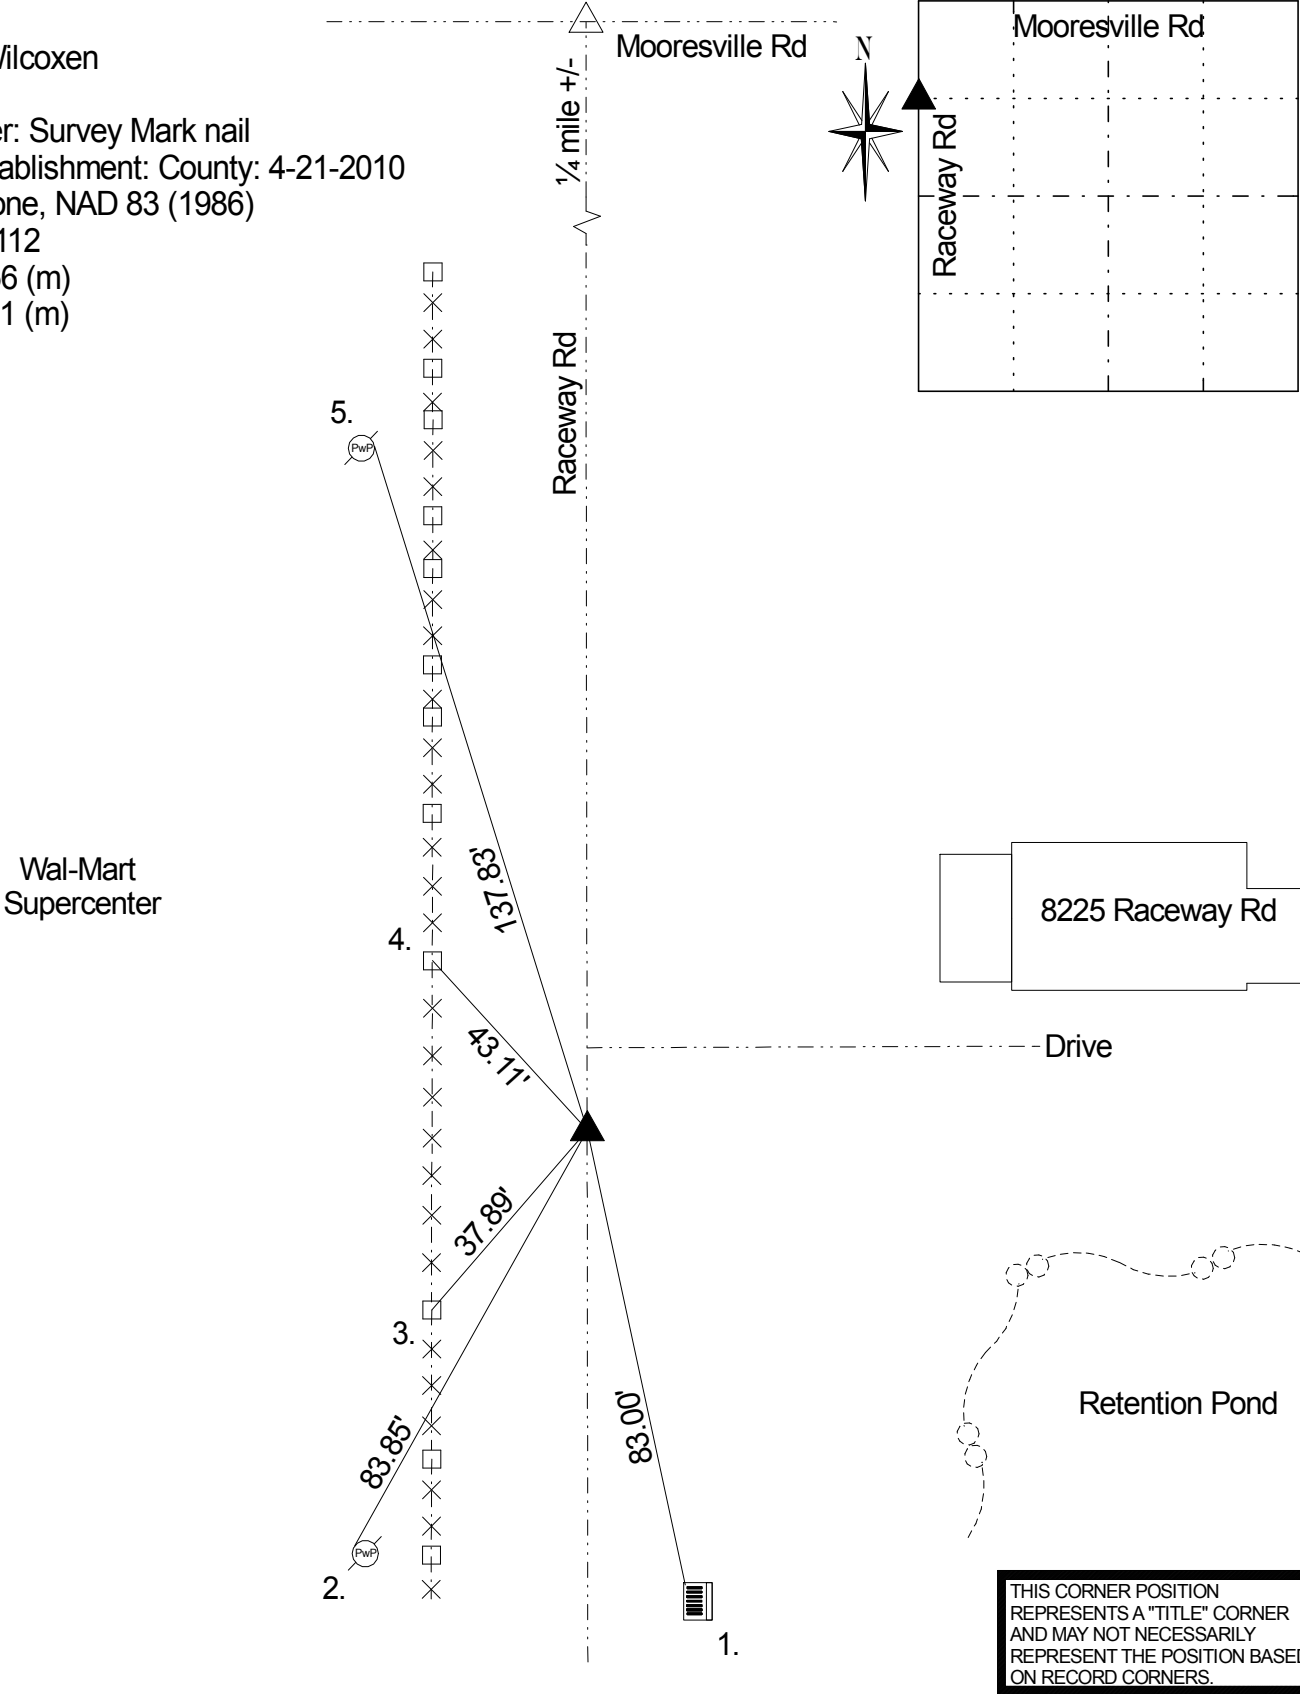

No Marion County legal surveys were found for this corner. Bookedis on 8/23/1967 called a RR spike over ¾" iron pipe. Howe 12/6/1974 called RR spike 2" down. Green 9/3/1985 called RR spike. Kiste 7/25/1990 called RR spike. Wilcoxen 12/27/1994 called RR spike. Kiste 5/18/1999 called RR spike. Wilcoxen 1/2007 notes corner and all ties gone due to road construction. P.I. Cripe boundary survey (MCSO drawer 66, pg 323) calls for a PK nail 1.85' south and 0.3' west of half mile split. Schneider boundary survey for IU Foundation (Inst. No. 950124918) calls for RR spike 1.8' south and 0.2' west of split. Wilcoxen 4/21/2010 set a survey mark nail per the Cripe and Schneider surveys.

REF	DISTANCE	DESCRIPTION
1.	83.00'	Cut 'x' NW corner curb inlet
2.	83.85'	Mag nail w/brass washer NW PwP #203-771YB 6" up
3.	37.89'	Mag nail w/brass washer top of wooden fence post
4.	43.11'	Mag nail w/brass washer top of wooden fence post
5.	137.83'	Mag nail w/brass washer E PwP #201-771VB 20" up